
 <p><b>DESIGN CONSTRUCT IMOBIL</b></p> <p>C.U.I. 31950825; nr. ord. reg. com. JO6/384/2013 Bistrita, Loc. Unirea, Str. Elena Caragiani, Nr.6, Tel.0752/885194</p>	<p><b>Beneficiar: ORASUL BECLEAN</b> Oras Beclean, Str. Trandafirilor, Nr. 2, Jud. Bistrita-Nasaud</p>		<p>Nr. proiect: .../2023</p>
	<p><b>Obiectiv: Construire imobil cu destinatia garaj autospeciale in regim de inaltime P</b></p> <p>Amplasament: Oras Beclean, Str. Trandafirilor, F.N., CF 30505 Jud Bistrita-Nasaud</p>		<p>Faza: D.T.A.C.</p>
<p>Sef proiect: ing. Danciu Claudiu</p>	<p>Arhitectura: arh. Ilisiu George</p>	<p>Scara: 1:2000</p>	<p><b>Plan de incadrare in zona</b></p> <p>Plansa nr. A01</p>
<p>Desenat: ing. Danciu Claudiu</p>	<p>Data Iunie 2023</p>	<p>100% Imagery date: 9/15/19 - newer CNES / Airbus</p>	



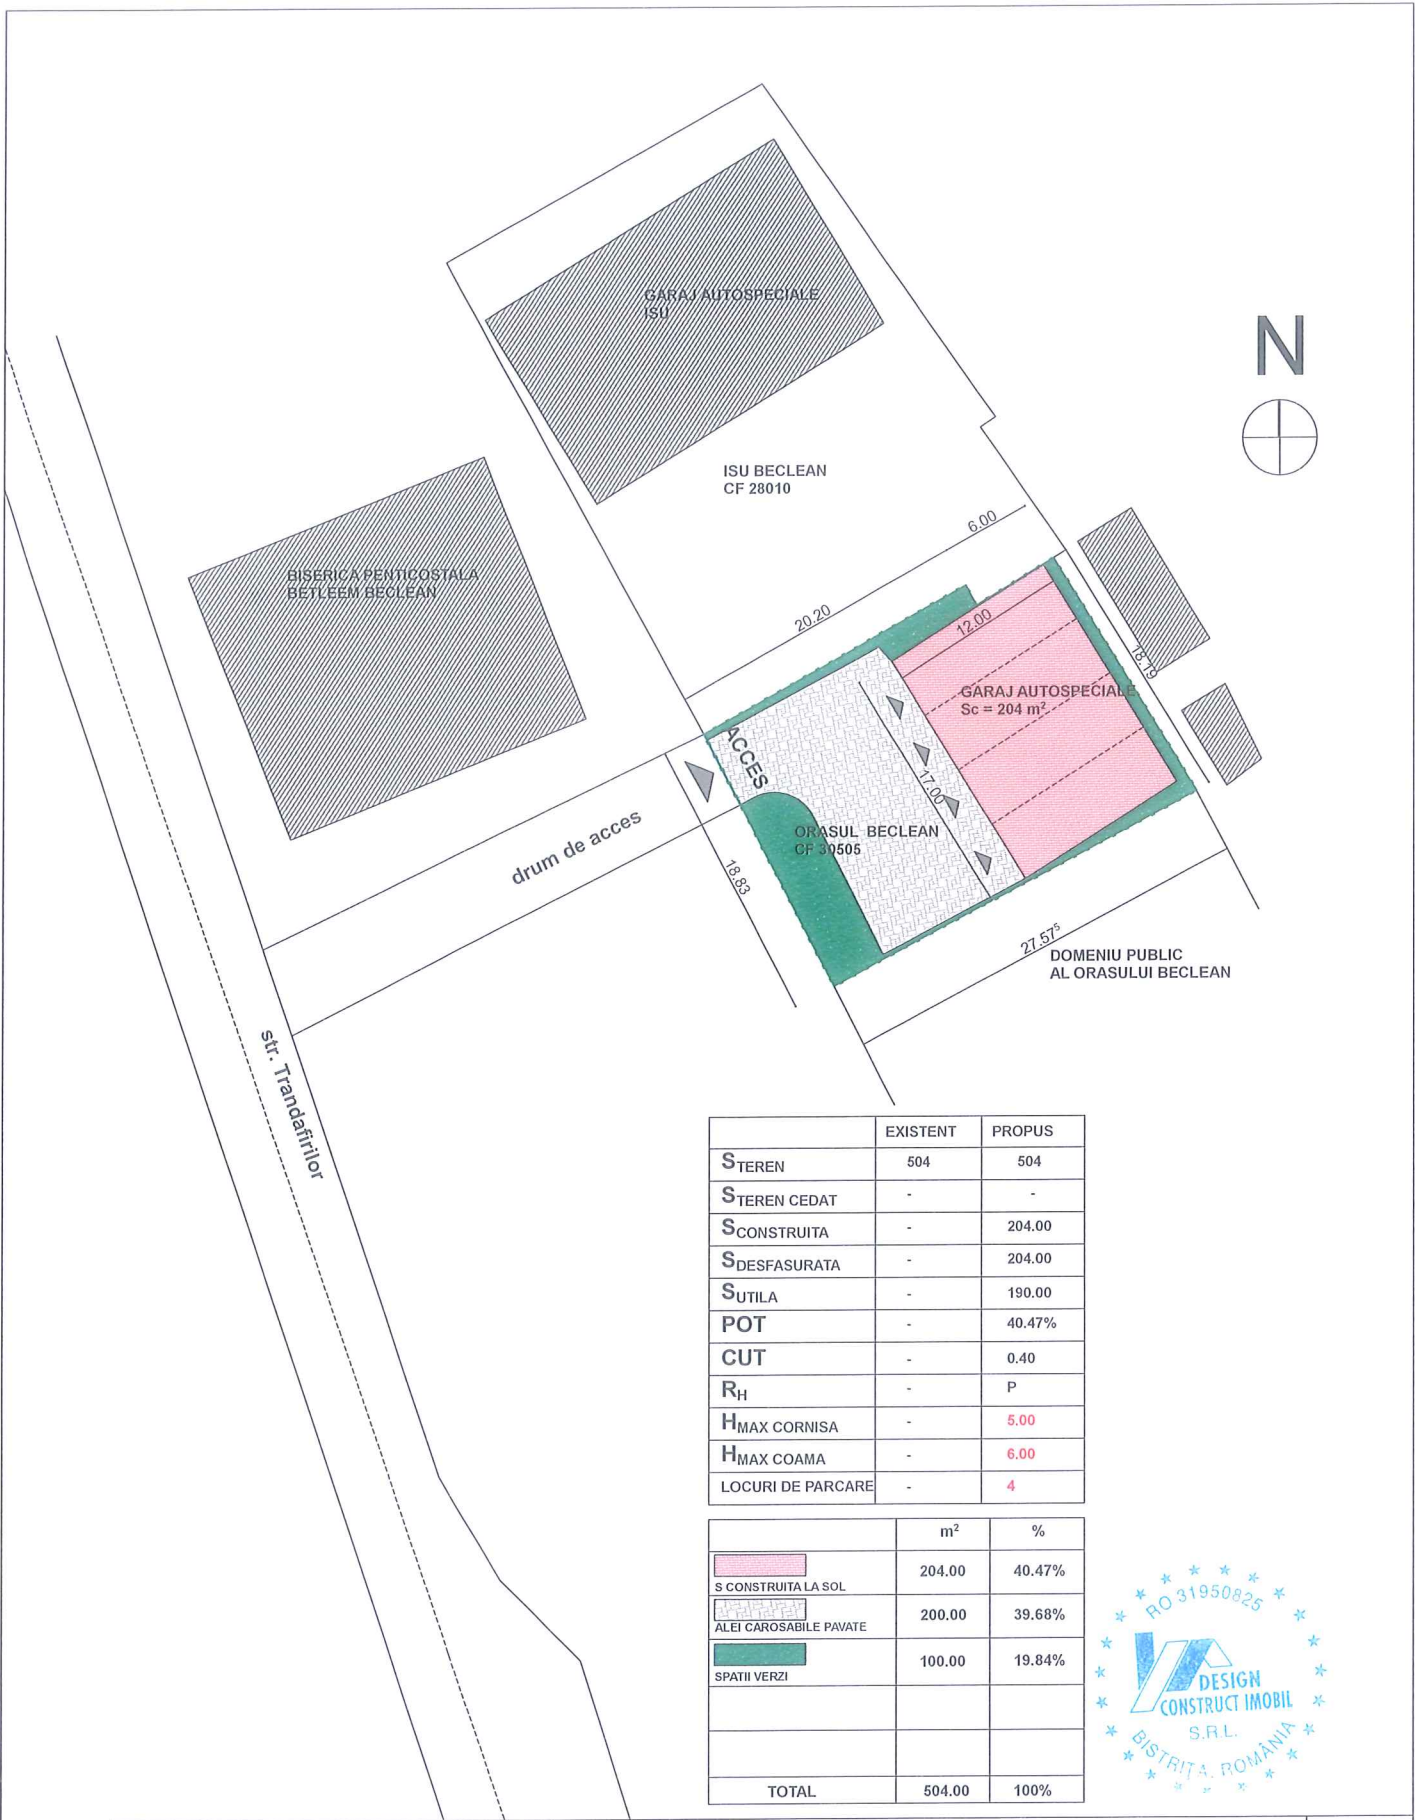

	EXISTENT	PROPOS
S <sub>TEREN</sub>	504	504
S <sub>TEREN CEDAT</sub>	-	-
S <sub>CONSTRUITA</sub>	-	204.00
S <sub>DEFASURATA</sub>	-	204.00
S <sub>UTILA</sub>	-	190.00
POT	-	40.47%
CUT	-	0.40
R <sub>H</sub>	-	P
H <sub>MAX CORNISA</sub>	-	5.00
H <sub>MAX COAMA</sub>	-	6.00
LOCURI DE PARCARE	-	4

	m <sup>2</sup>	%
S <sub>CONSTRUITA LA SOL</sub>	204.00	40.47%
ALEI CAROSABILE PAVATE	200.00	39.68%
SPATII VERZI	100.00	19.84%
<b>TOTAL</b>	<b>504.00</b>	<b>100%</b>




**DESIGN  
CONSTRUCT IMOBIL**

C.U.I. 31950825; nr. ord. reg. com. J06/384/2013  
Bistrita, Loc. Unirea, Str. Elena Caragiani, Nr.6, Tel.0752/883191

Beneficiar: **ORASUL BECLEAN**  
Oras Beclean, Str. Trandafirilor, Nr. 2,  
Jud. Bistrita-Nasaud

Obiectiv: **Construire imobil cu destinatia garaj autospeciale  
in regim de inaltime P**

Amplasament: Oras Beclean, Str. Trandafirilor, F.N., CF 30505  
Jud Bistrita-Nasaud

Nr. proiect:  
.../2023

Faza:  
D.T.A.C.

Sef proiect:	ing. Danciu Claudiu	
Arhitectura:	arh. Ilisiu George	
Desenat:	ing. Danciu Claudiu	

Scara:  
1:500

Data  
Iunie 2023

**Plan de situatie**

Plansa nr: **A02**